



Notes:

- 1 ALL DIMENSIONS TO BE CHECKED ON SITE BEFORE COMMENCING WORK OR MANUFACTURE OF COMPONENTS. ANY DISCREPANCY OR OMISSION TO BE REPORTED TO THE ARCHITECT IMMEDIATELY.
- 2 © COPYRIGHT ROBSON WARREN ARCHITECTS LIMITED. ALL RIGHTS RESERVED.

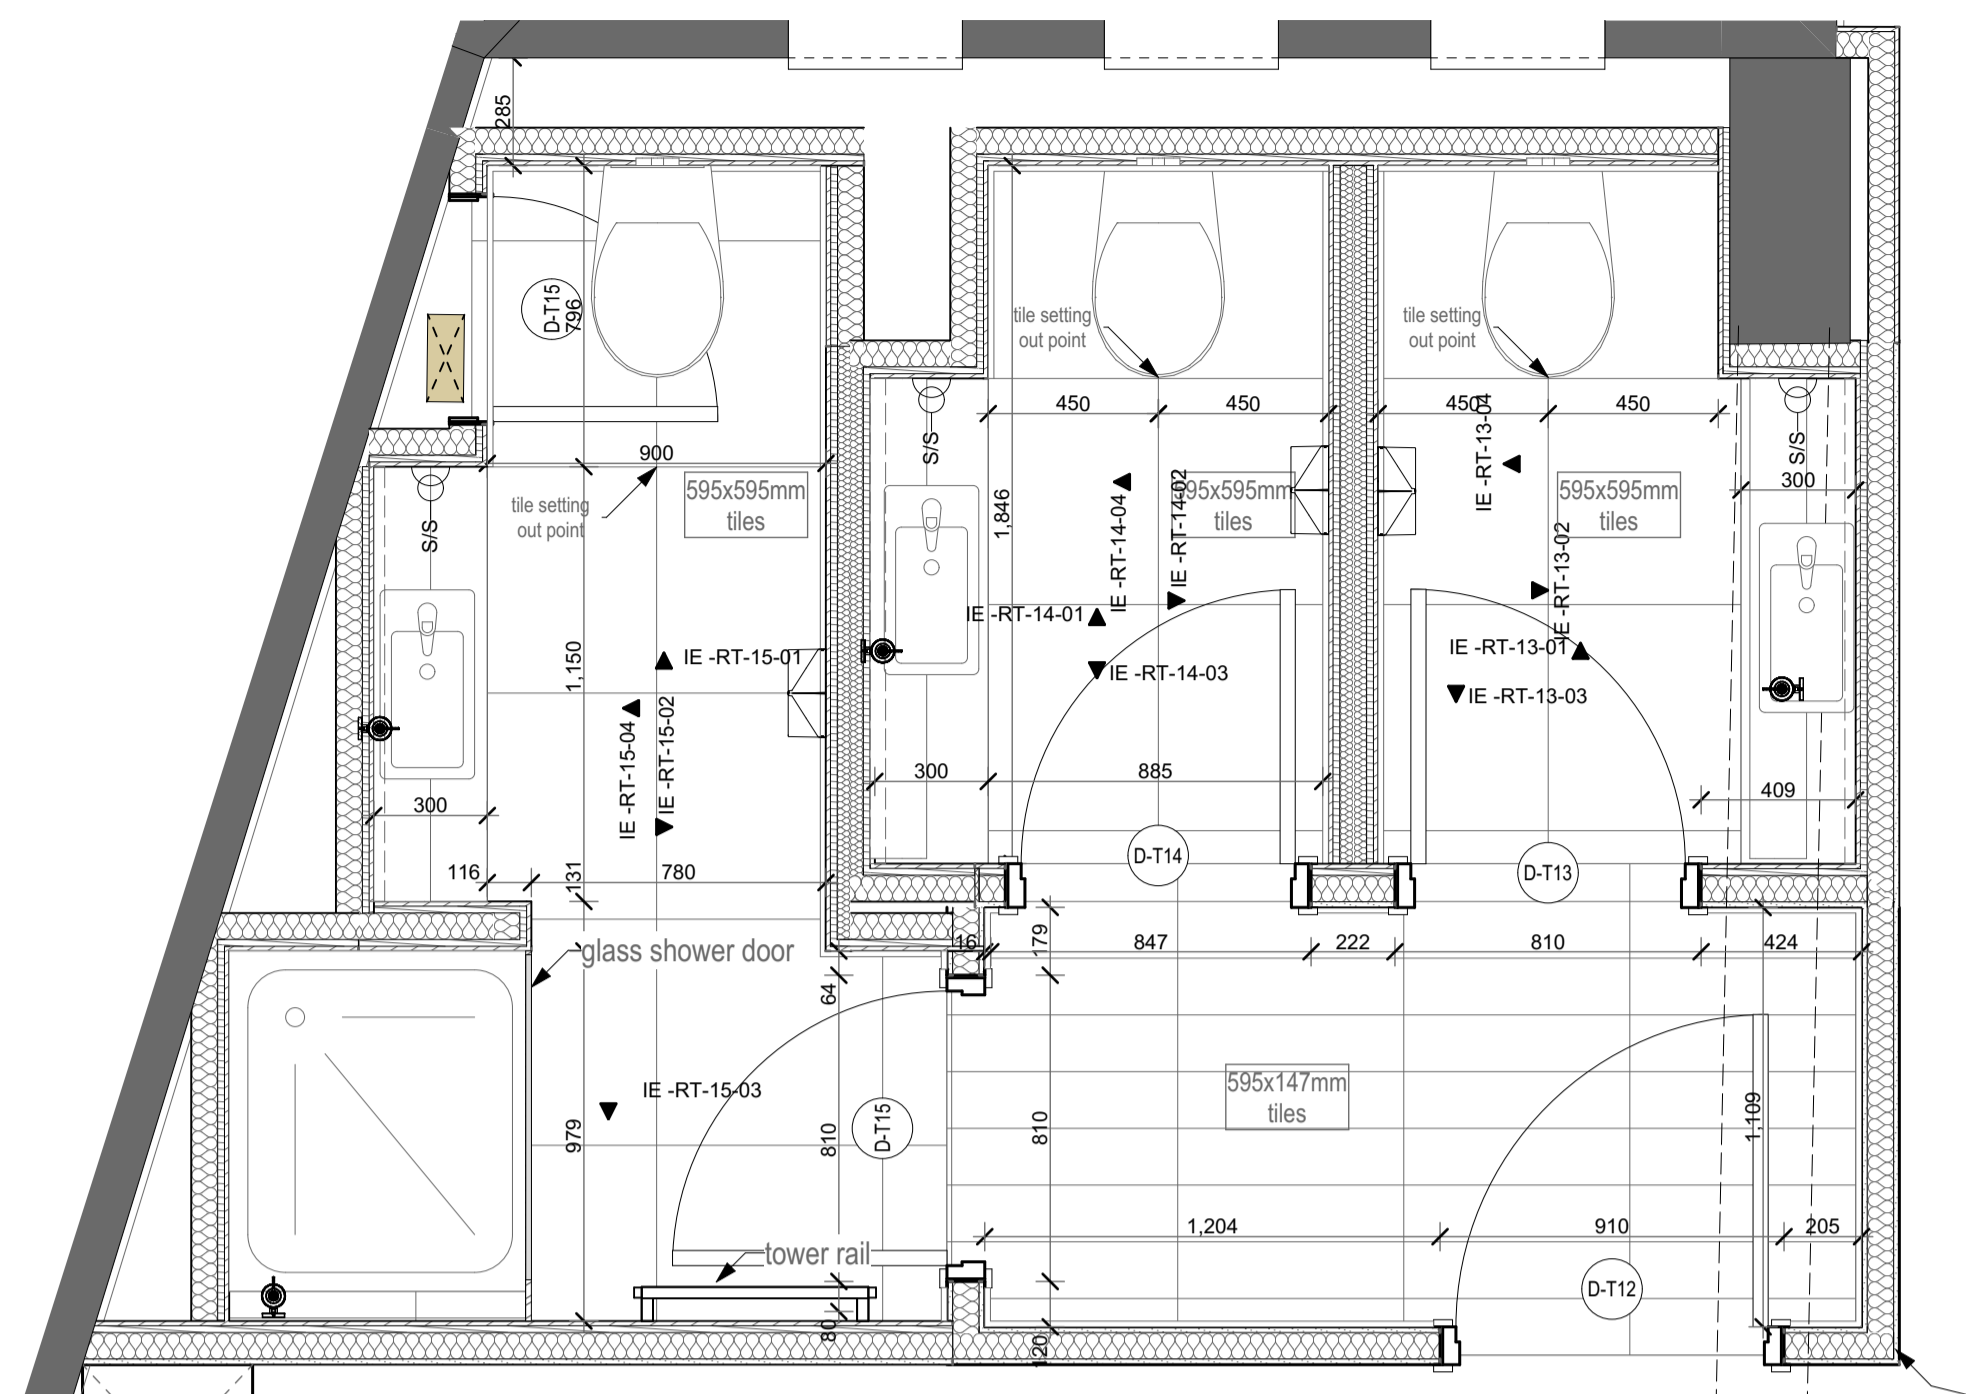

1 Third Floor 1:20
GA's

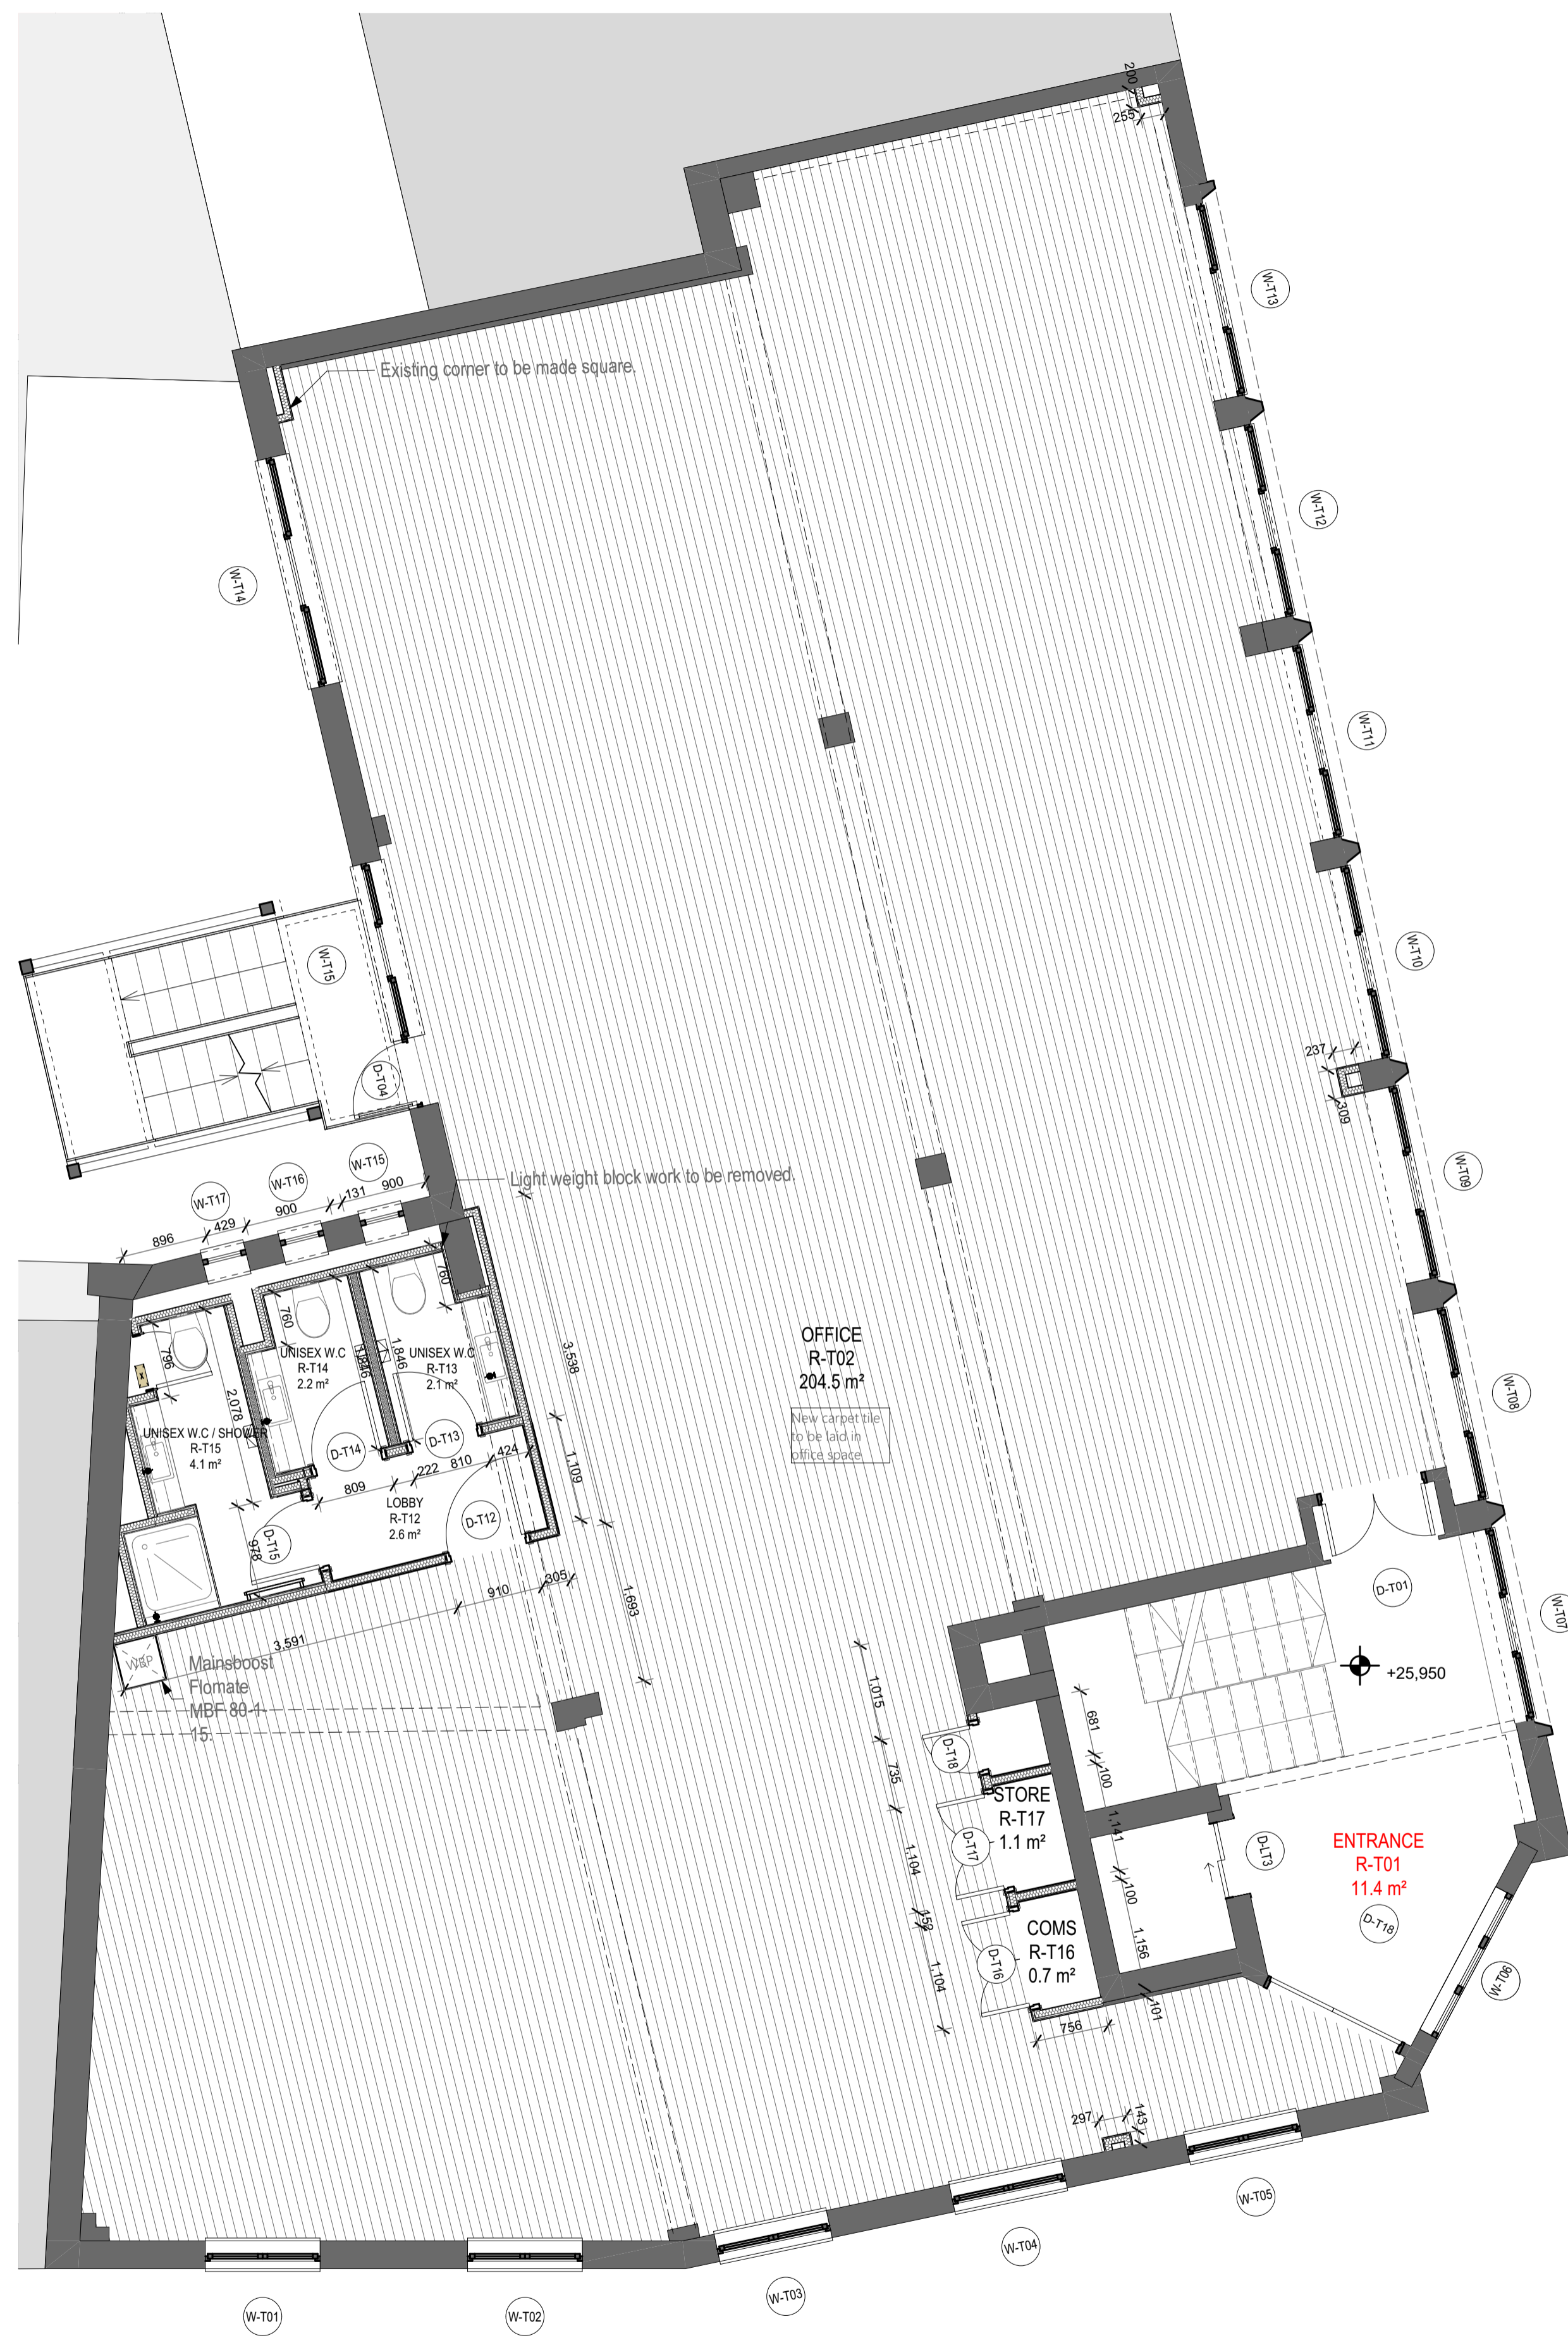

2 Third Floor 1:50
GA's

D 24-01-2020 WATER BOOSTER PUMP ADDED.
C 25-10-2019 W.C WALL SETTING OUT ADJUSTED.
B 11-07-2019 TENDER ISSUE
A 19-06-2019 FIRST ISSUE
Revised:

ROBSON WARREN
Architects

8 Northfields Prospect
Putney Bridge Road
London SW18 1PE

Telephone: 020-8871 9349
Facsimile: 020-8871 9489
E-mail: architects@robsonwarren.co.uk

Project:
DUNSTAN HOUSE
14A ST CROSS STREET
LONDON EC1N 8XA
FOR: STEEPARCHES LTD

Drawing:
Proposed Third Floor GA Plan

Drawn by: PG Date: 24/01/2020
Checked: RWA Scale: 1:50 @ A1
Job No: 2394 1:100 @ A3
Dwg No: V2/215 Revision: D

