

LOCATION PLAN
SCALE 1:1250



NOTE:

THIS SURVEY HAS BEEN CARRIED OUT IN ACCORDANCE WITH WITH THE CURRENT RICS CODE OF MEASURING PRACTICE. IT HAS BEEN PRODUCED TO AN ACCURACY SCALE OF 1:100 AND WILL BE WITHIN THOSE TOLERANCES.



THE SURVEY HAS BEEN CARRIED OUT SURFACE ONLY AND WHERE ACCESS WAS UNRESTRICTED. INACCESSIBLE AREAS HAVE BEEN INDICATED ON THE DRAWINGS. PLAN-LONDON LIMITED ACCEPT NO RESPONSIBILITY FOR BUILDING ELEMENTS THAT ARE LATER EXPOSED WITHIN THESE AREAS.

AREA CALCULATIONS ARE PRODUCED BASED ON THE SURVEY CARRIED OUT AT THE TIME OF ORIGINAL INSTRUCTION AND DOES NOT TAKE INTO ACCOUNT ANY CHANGES MADE SINCE THEN.

ALL HEIGHTS ARE TAKEN ON A FLOOR-BY-FLOOR BASIS.

ALL DIMENSIONS SHOULD BE CHECKED ON SITE PRIOR TO CONSTRUCTION.


THIS SURVEY HAS BEEN PRODUCED FOR THE INSTRUCTING CLIENT AND PLAN-LONDON LIMITED ACCEPT NO LIABILITY TO ANY SUBSEQUENT OWNER/AGENT.

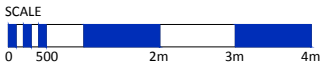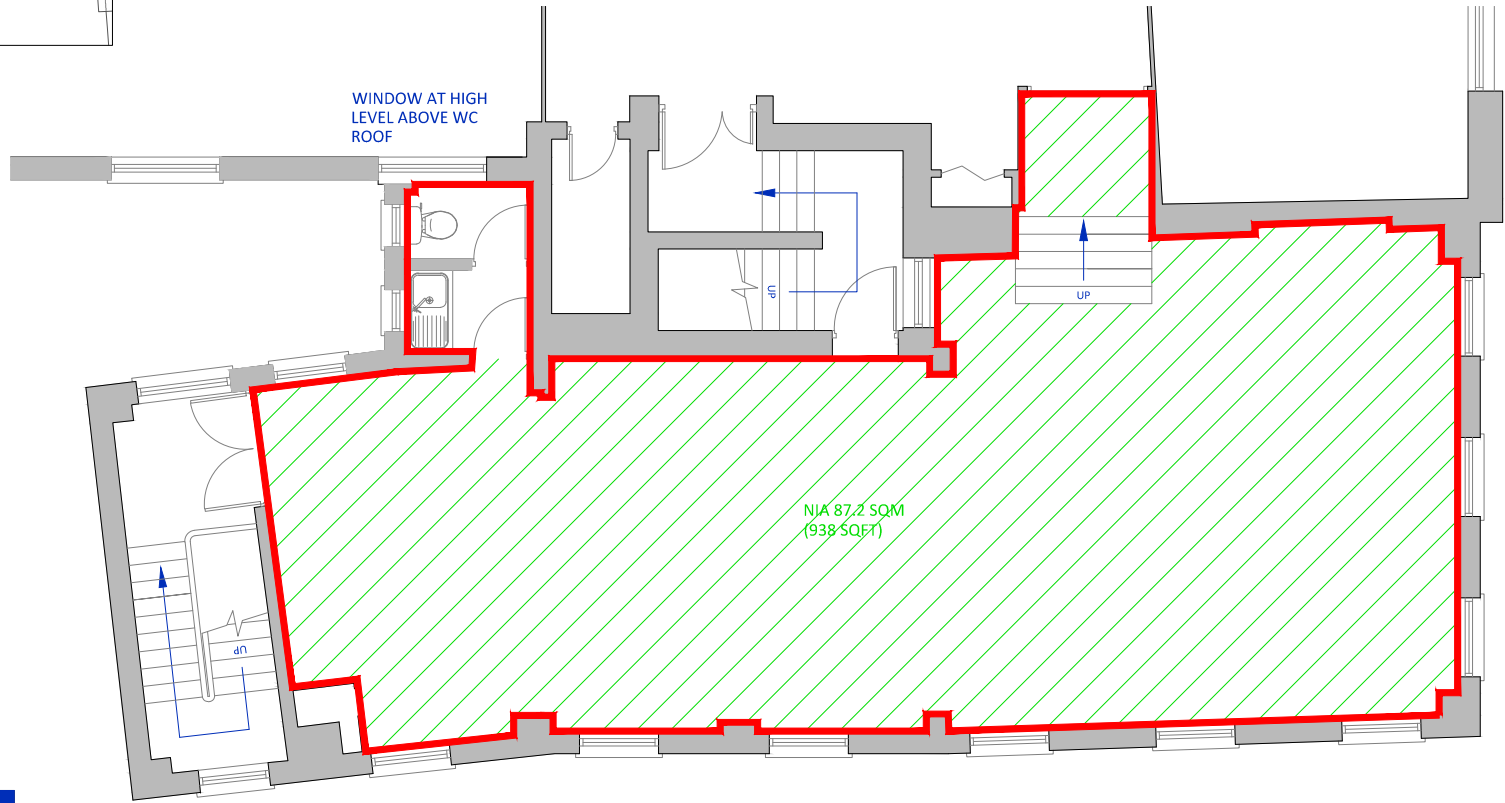

ST. GEORGE'S ROAD

PLAN LONDON LTD. COPYRIGHT PROTECTED 2008

OSWIN STREET

| | | | | | |
|--------|---|---|------------------------|----------------|--|
| client | address 21 ST GEORGE'S ROAD LONDON, 28338 | location SECOND FLOOR (EAST) LEASE PLAN | date 22.07.11 | scale 1:100 | sheet A4 |
| | | | dwg. no. PL28338-02 | revision B |  Plan London Tel 0845 2262776 www.plan-london.co.uk 29-35 Lordship Lane London SE22 8EW |

PLEASE NOTE - A4 PLANS TO BE PRINTED "AS IN DOCUMENT" NOT ENLARGED OR SHRUNK TO FIT PAGE