



Dukes House  
32-38 Dukes Place  
Aldgate  
London  
EC3A 7LP

Scale 1:200

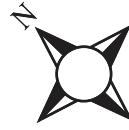

First Floor and  
Ground Floor Footprint  
SOUTH SIDE

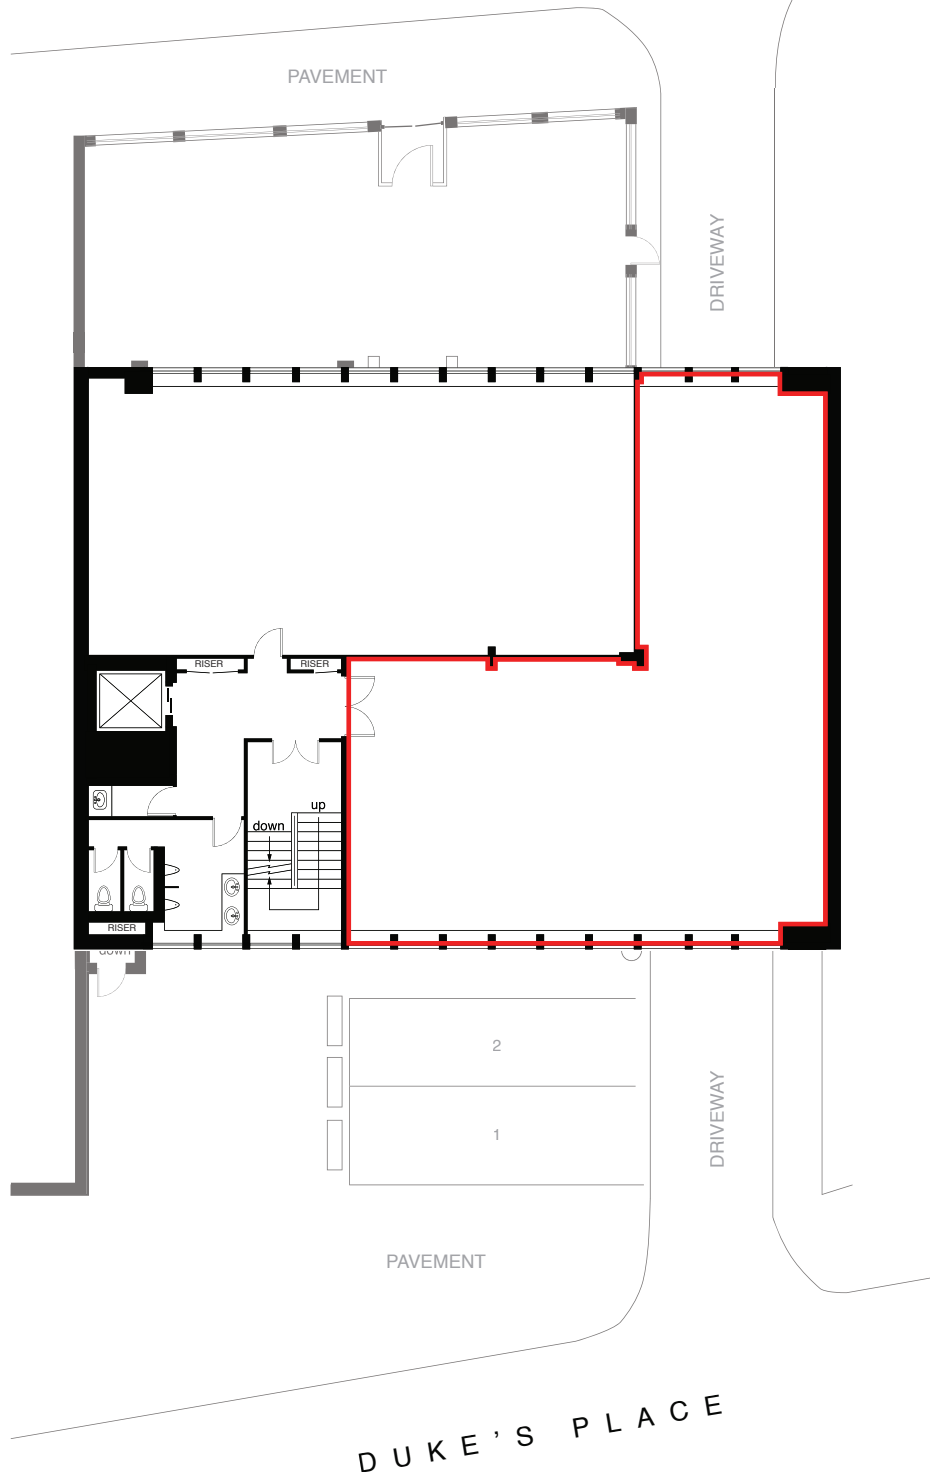


REV	AMENDMENT	DATE

Magnolia Square Limited  
2 Sheraton Street  
Soho  
London  
W1F 8BH  
020 7479 4855

PRINT AT A4

PROJECT  
Dukes House  
32-38 Dukes Place  
Aldgate  
London  
EC3A 7LP

MEASURED SURVEY

DRAWING TITLE  
LEASEPLAN

SCALE 1:200	DRAWN BY 	DATE Jan 09
----------------	--------------	----------------

DRAWING NUMBER 1	4332
---------------------	------