



Dukes House
32-38 Dukes Place
Aldgate
London
EC3A 7LP

Scale 1:200

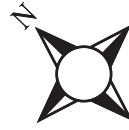

Fourth Floor and
Ground Floor Footprint

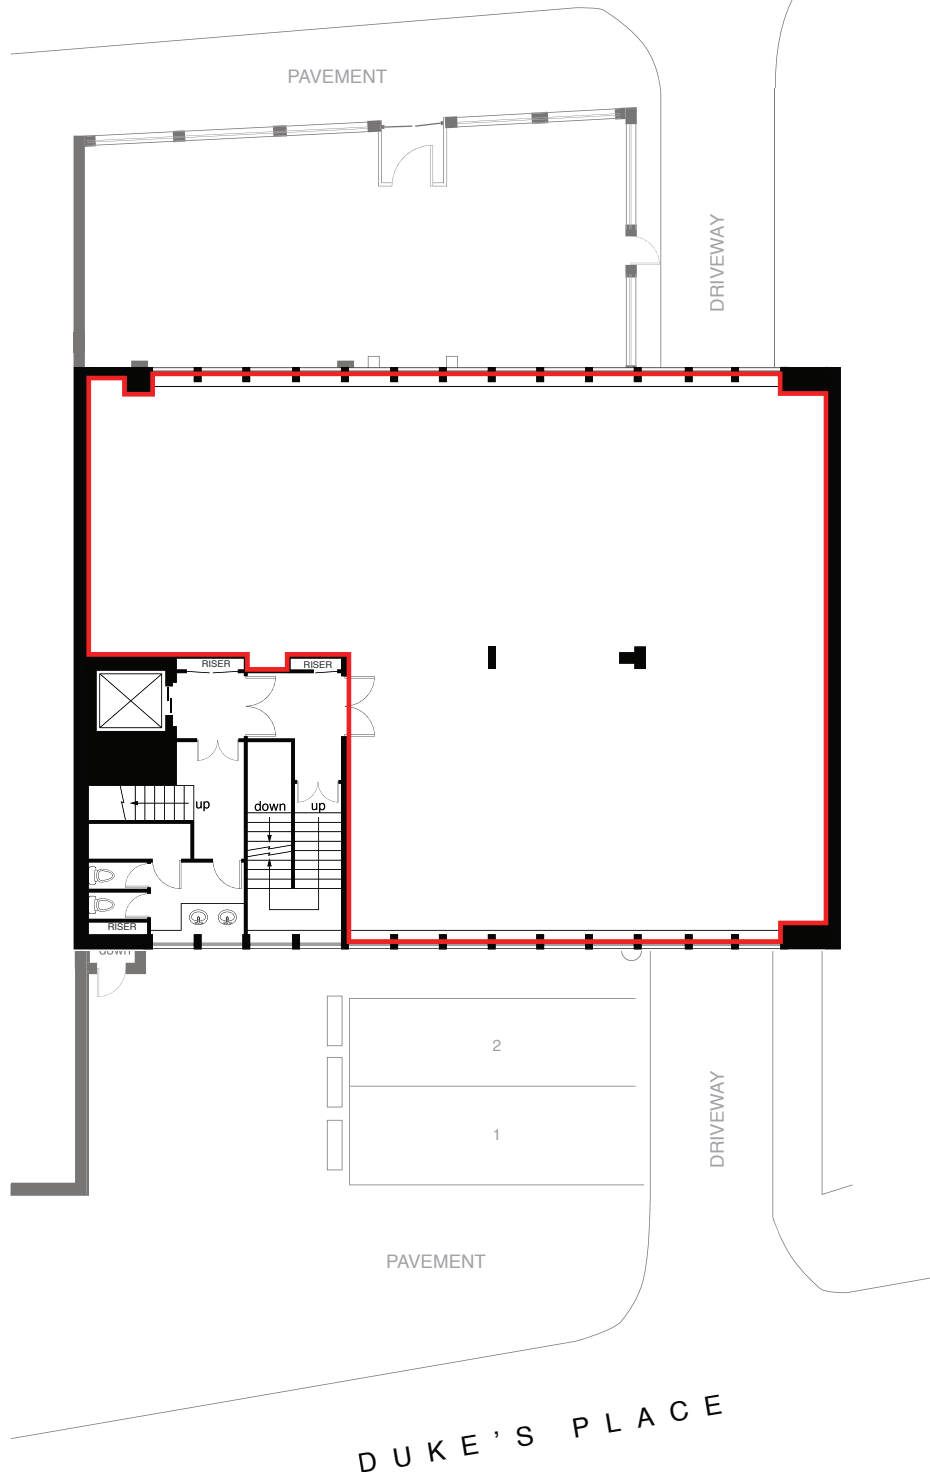

REV	AMENDMENT	DATE
<p>Magnolia Square Limited 2 Sheraton Street Soho London W1F 8BH 020 7479 4855</p>		
<p>PRINT AT A4</p>		
<p>PROJECT Dukes House 32-38 Dukes Place Aldgate London EC3A 7LP</p>		
<p>MEASURED SURVEY</p>		
<p>DRAWING TITLE LEASEPLAN</p>		
SCALE 1:200	DRAWN BY 	DATE Jan 09
DRAWING NUMBER 4	4332	