


Notes:

- 1 ALL DIMENSIONS TO BE CHECKED ON SITE BEFORE COMMENCING WORK OR MANUFACTURE OF COMPONENTS. ANY DISCREPANCY OR OMISSION TO BE REPORTED TO THE ARCHITECT IMMEDIATELY.
- 2 © COPYRIGHT ROBSON WARREN ARCHITECTS LIMITED. ALL RIGHTS RESERVED.

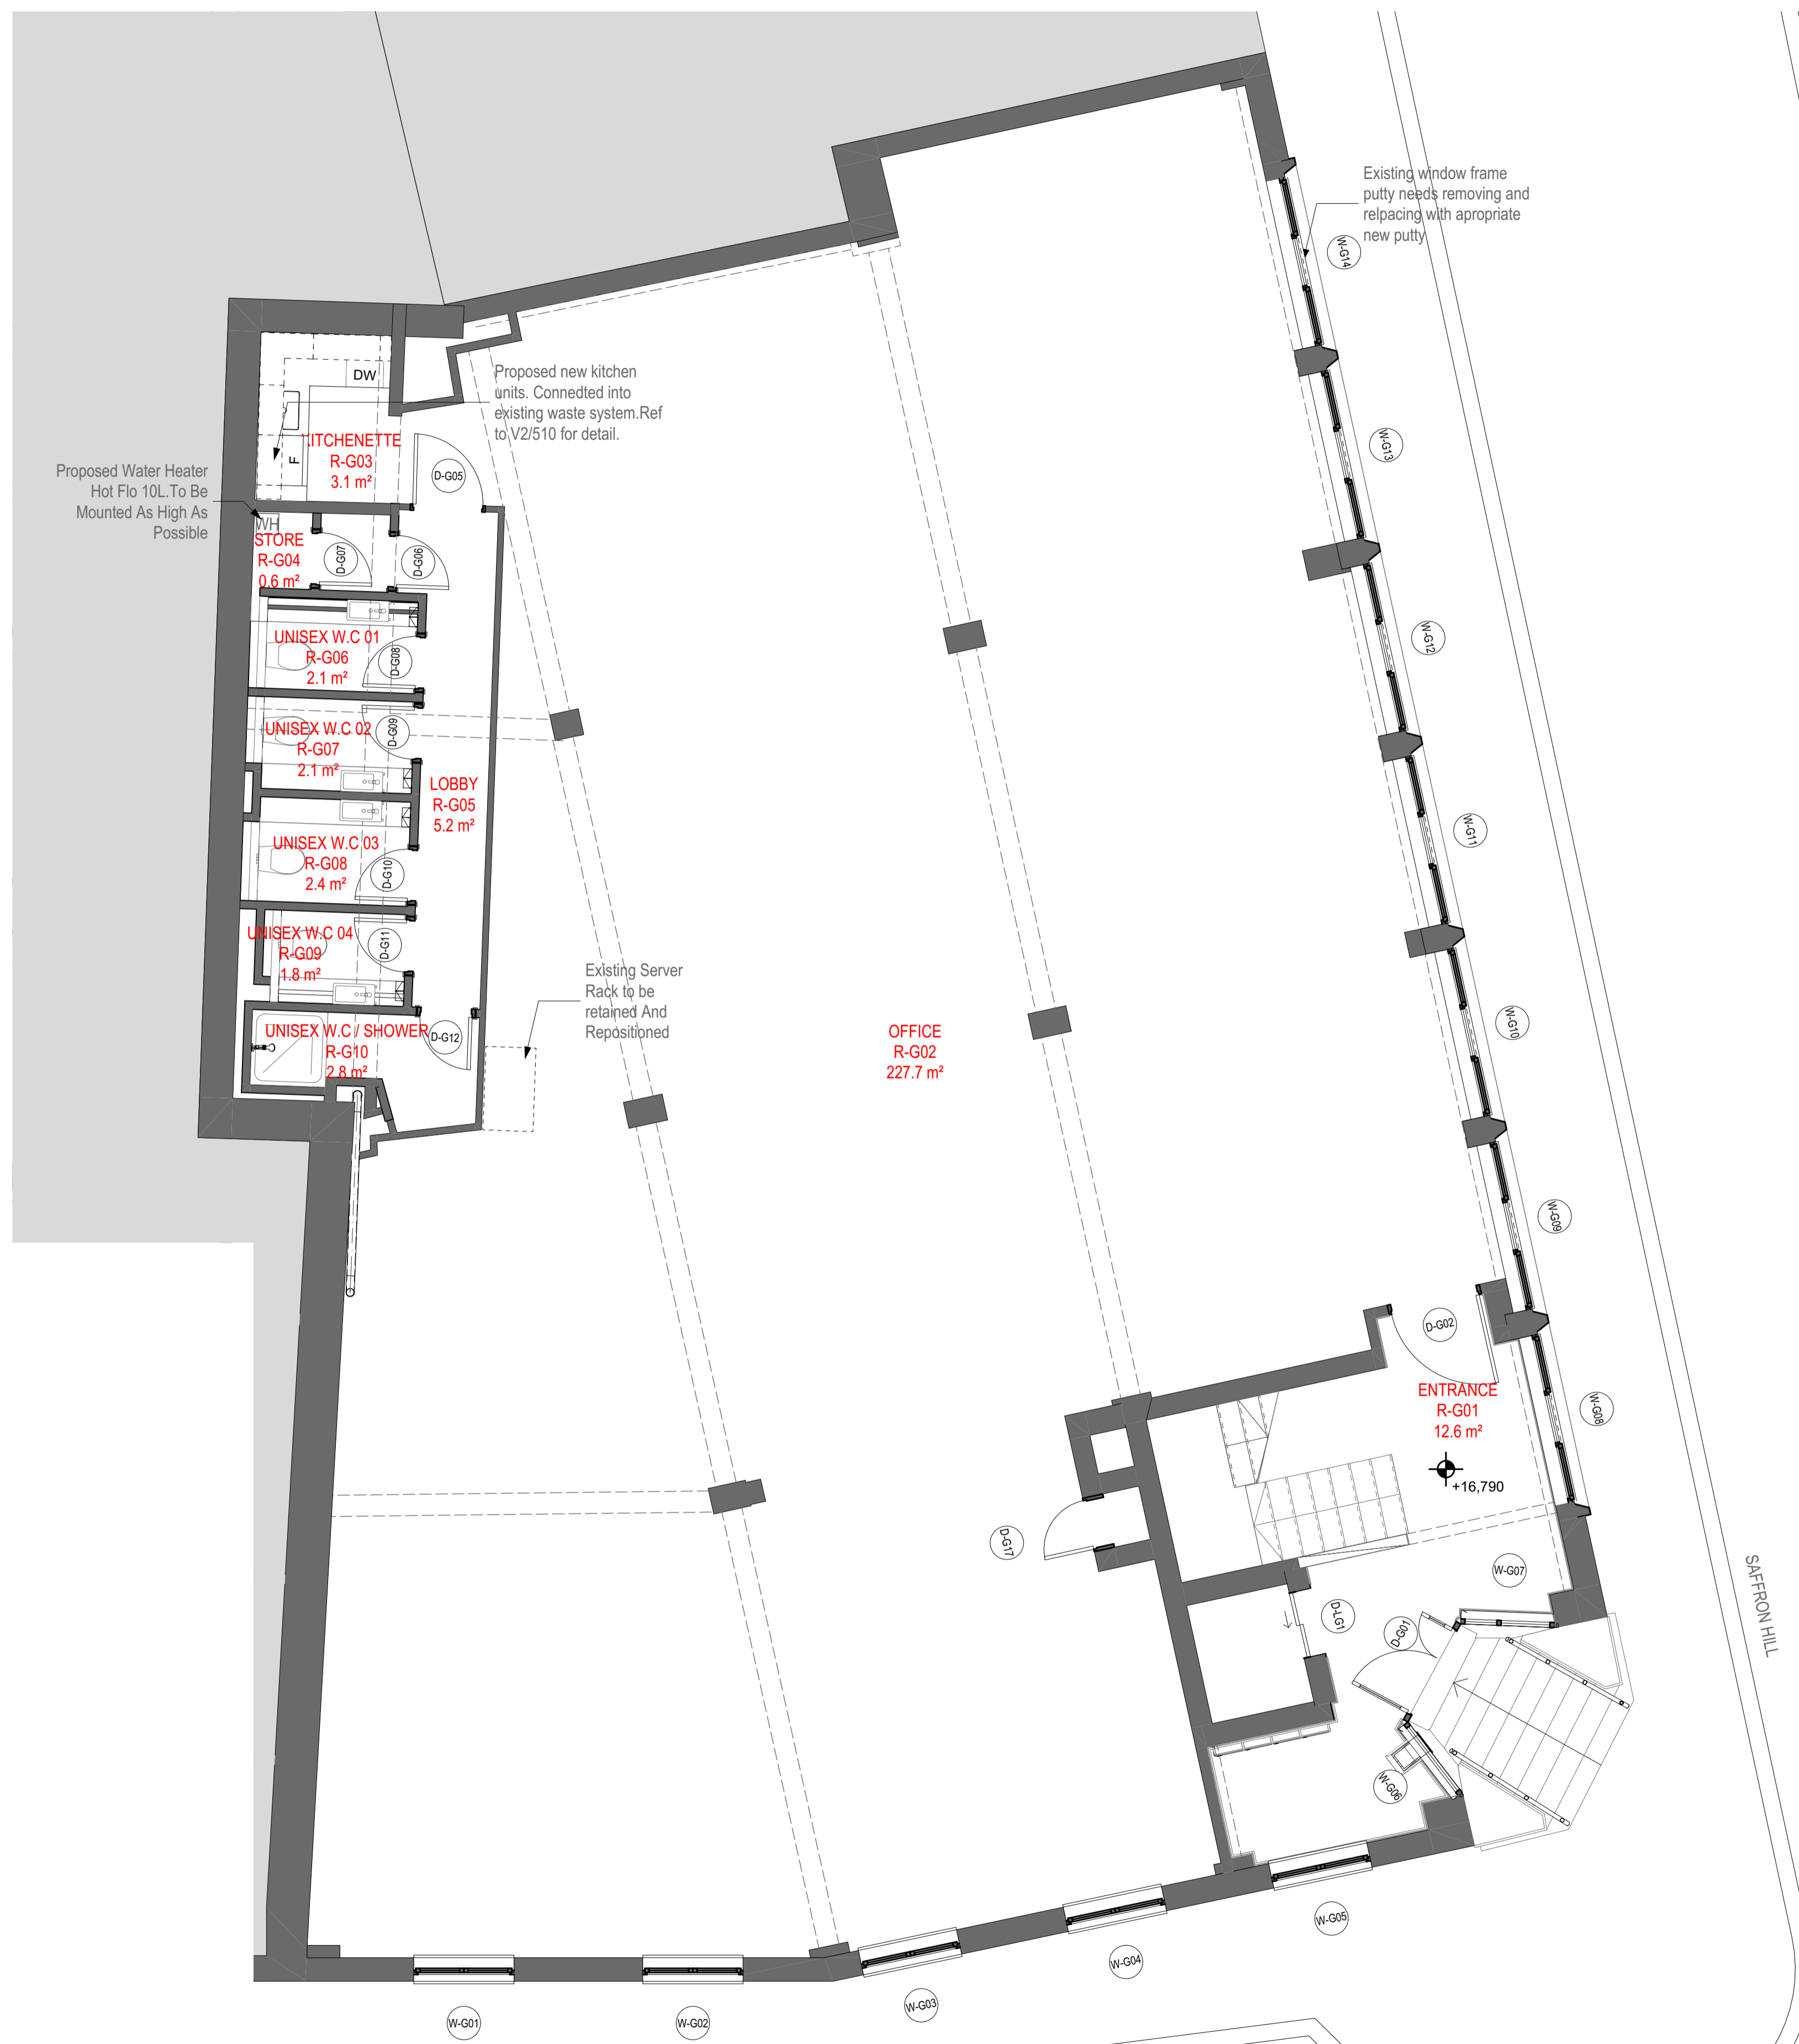

1 Ground Floor
GA's

D 17-12-2019 WATER HEATER ADDED INTO R-G 04
C 02-10-2019 COMS RACK REPOSITIONED
B 12-07-2019 TENDER ISSUE
A 19-16-2019 FIRST ISSUE

Revised:

ROBSON WARREN
Architects

8 Northfields Prospect
Putney Bridge Road
London SW18 1PE

Telephone: 020-8871 9349
Facsimile: 020-8871 9489
E-mail: architects@robsonwarren.co.uk

Project:

DUNSTAN HOUSE
14A ST CROSS STREET
LONDON EC1N 8XA
FOR: STEEPARCHES LTD

Drawing:

Proposed Ground GA Plan

Drawn by: PG Date: 17/12/2019
Checked: RWA Scale: 1:50 @ A1
Job No: 2394 1:100 @ A3
Dwg No: V2/214 Revision: D

