



**Notes:**

- 1 ALL DIMENSIONS TO BE CHECKED ON SITE BEFORE COMMENCING WORK OR MANUFACTURE OF COMPONENTS. ANY DISCREPANCY OR OMISSION TO BE REPORTED TO THE ARCHITECT IMMEDIATELY.
- 2 © COPYRIGHT ROBSON WARREN ARCHITECTS LIMITED. ALL RIGHTS RESERVED.

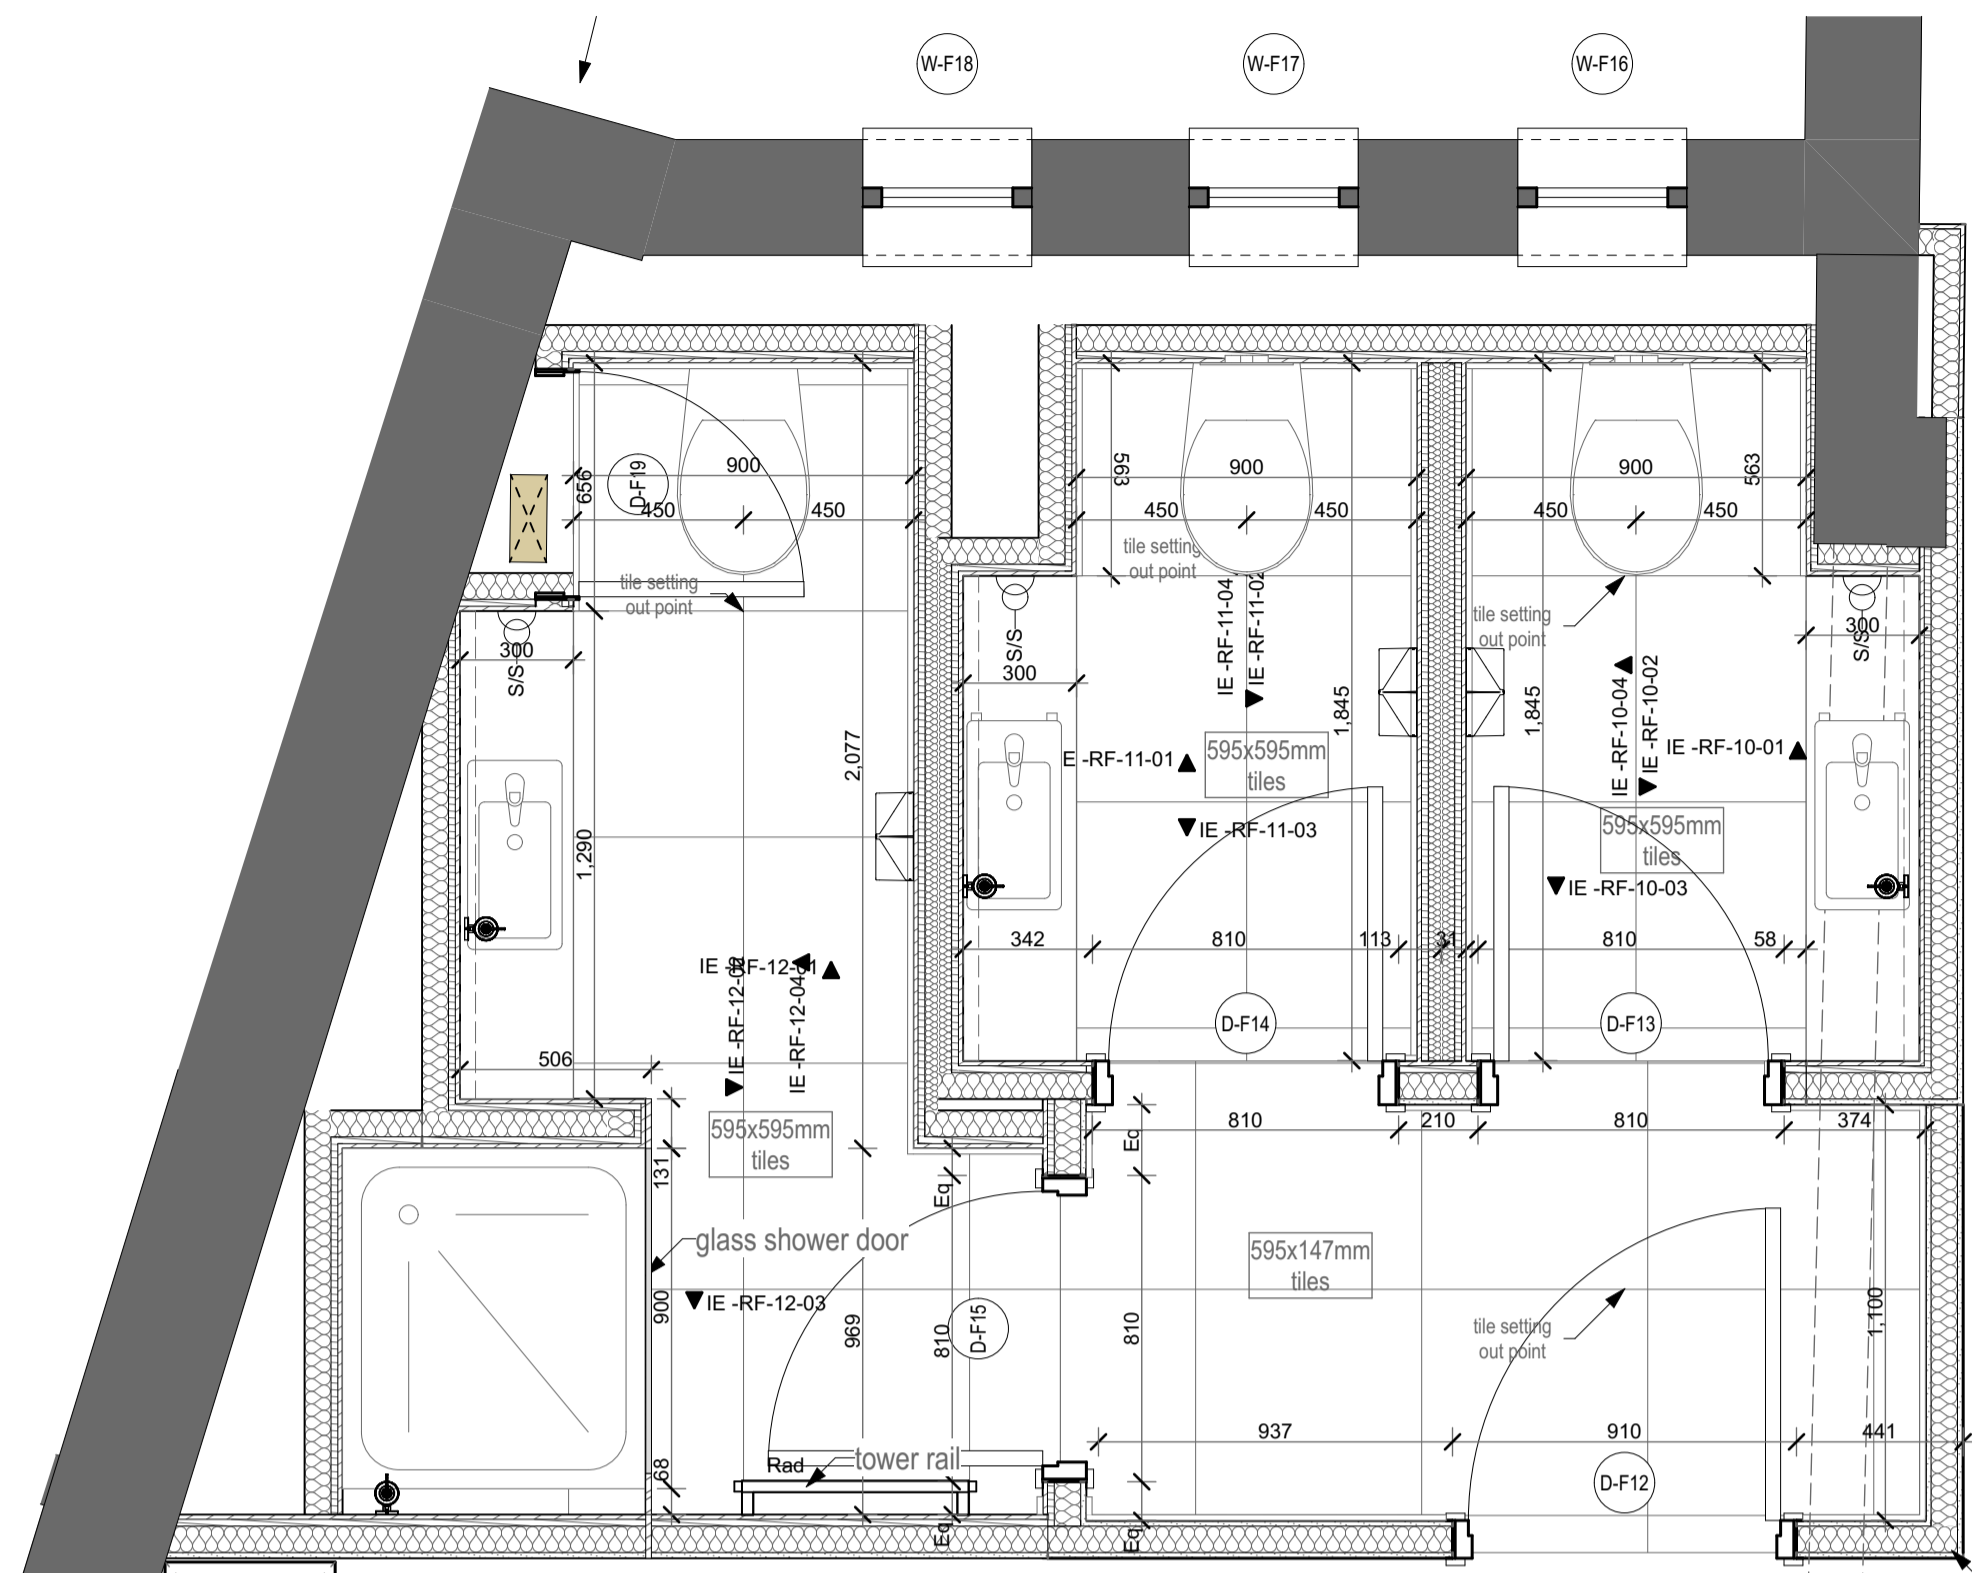

1 Fourth Floor: 1:20  
GA's

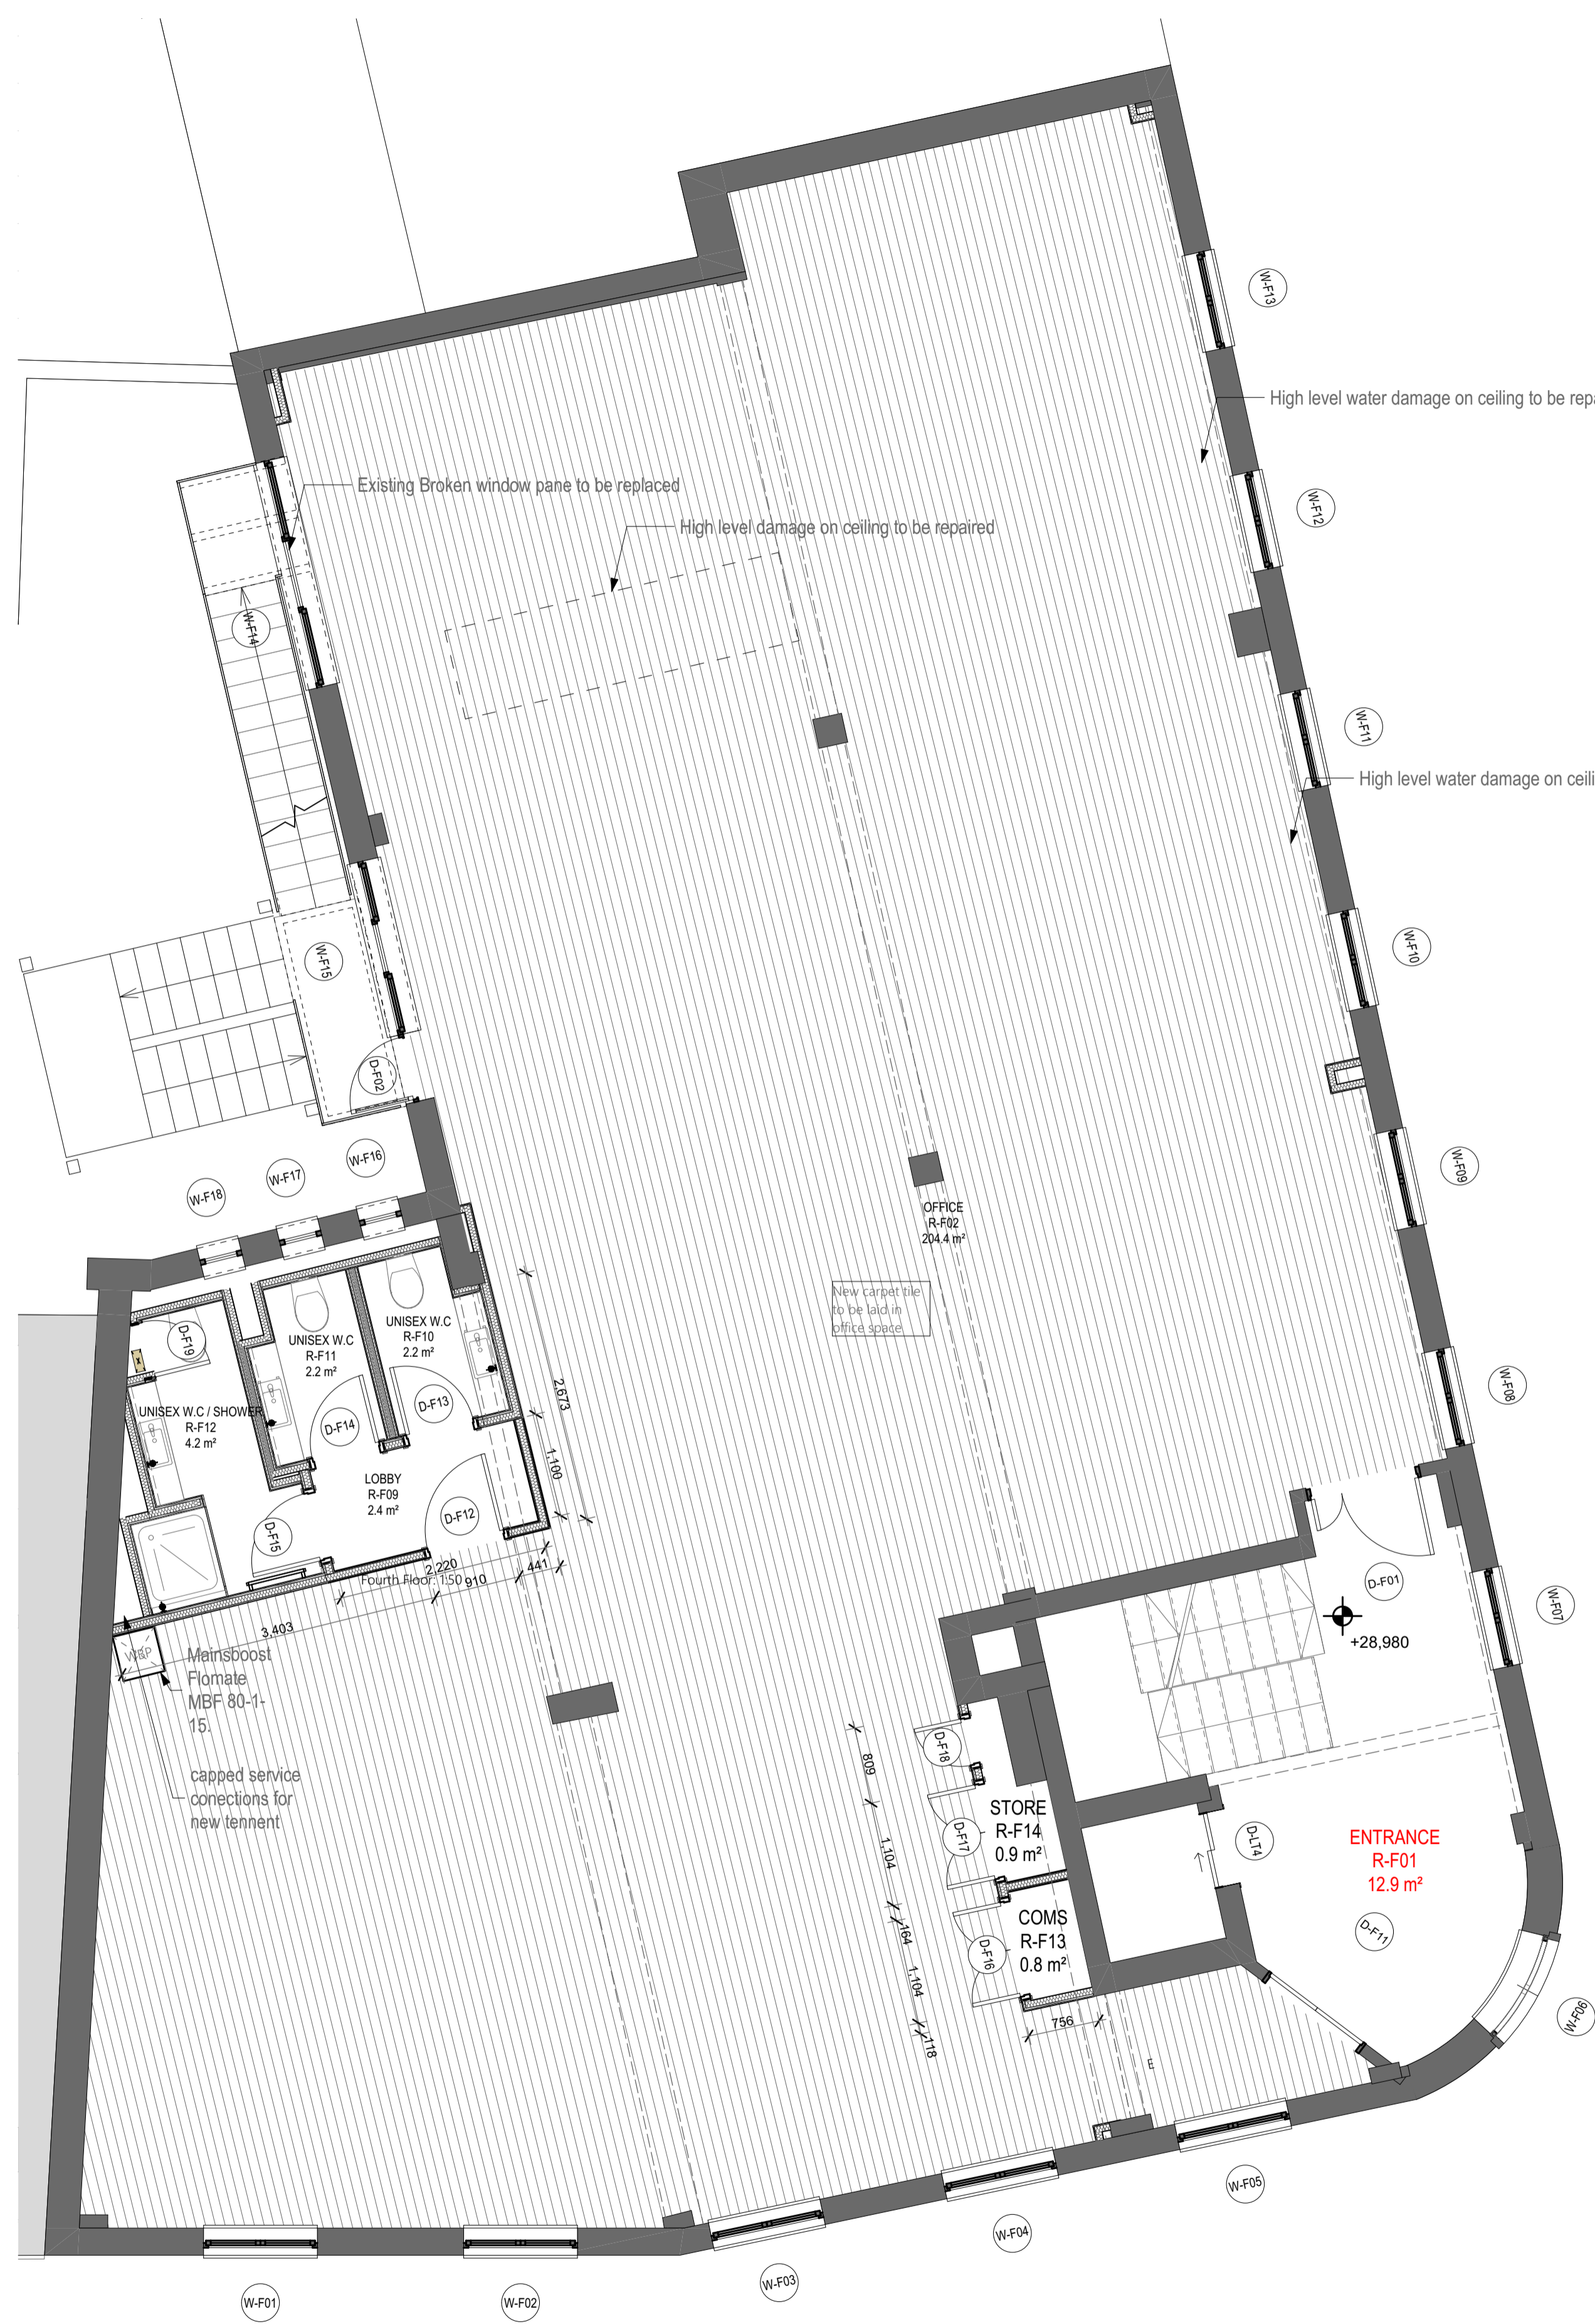

2 Fourth Floor: 1:50  
GA's

D 24-01-2020 WATER BOOSTER PUMP ADDED.  
C 15-11-2019 W.C WALL DIMENSIONS UPDATED  
B 12-07-2019 TENDER ISSUE  
A 19-06-2019 FIRST ISSUE

Revised:

**ROBSON WARREN**  
**Architects**

8 Northfields Prospect  
Putney Bridge Road  
London SW18 1PE

Telephone: 020-8871 9349  
Facsimile: 020-8871 9489  
E-mail: architects@robsonwarren.co.uk

Project:

**DUNSTAN HOUSE**  
**14A ST CROSS STREET**  
**LONDON EC1N 8XA**  
**FOR: STEEPARCHES LTD**

Drawing:

**Proposed Fourth Floor GA Plan**

Drawn by: PG Date: 24/01/2020  
Checked: RWA Scale: 1:50 @ A1  
Job No: 2394 1:100 @ A3  
Dwg No: V2/216 Revision: D

